




WAKE COUNTY, NC 92
CHARLES P. GILLIAM
REGISTER OF DEEDS
PRESENTED & RECORDED ON
09/27/2019 12:56:05
BOOK:BM2019 PAGE:01665

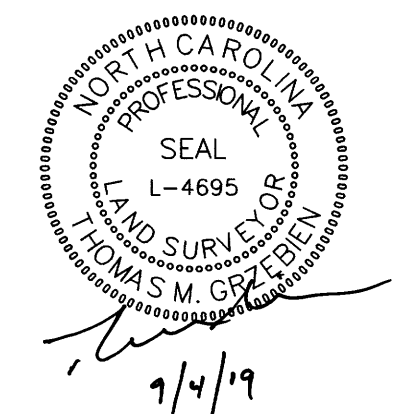



DETAIL 1 1"=30'

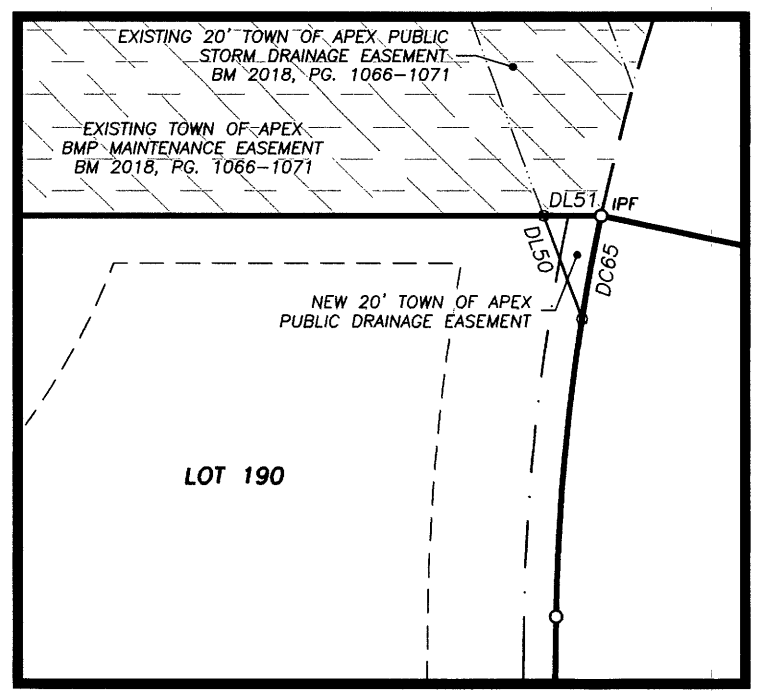

DETAIL 2 1"=30'

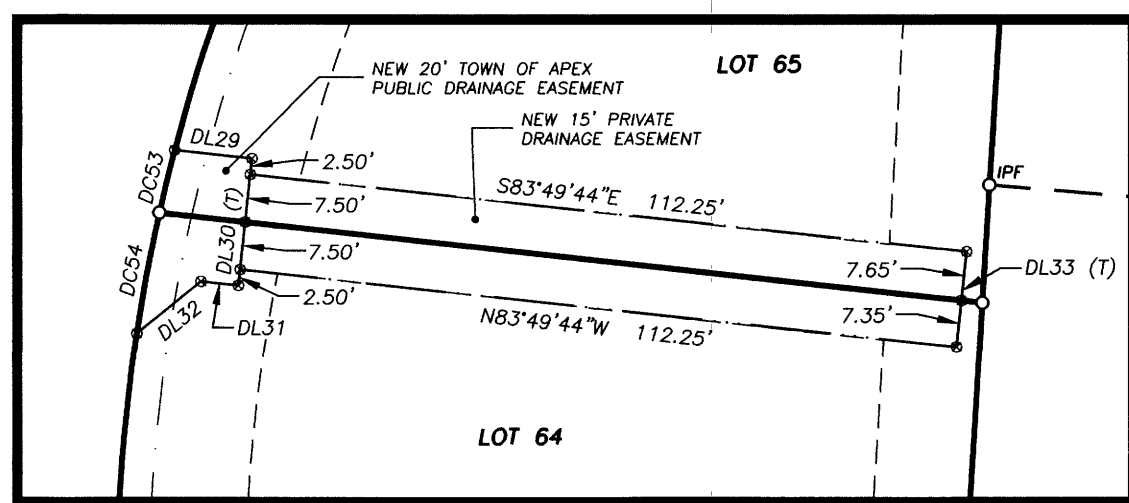


DETAIL 3 1"=30'

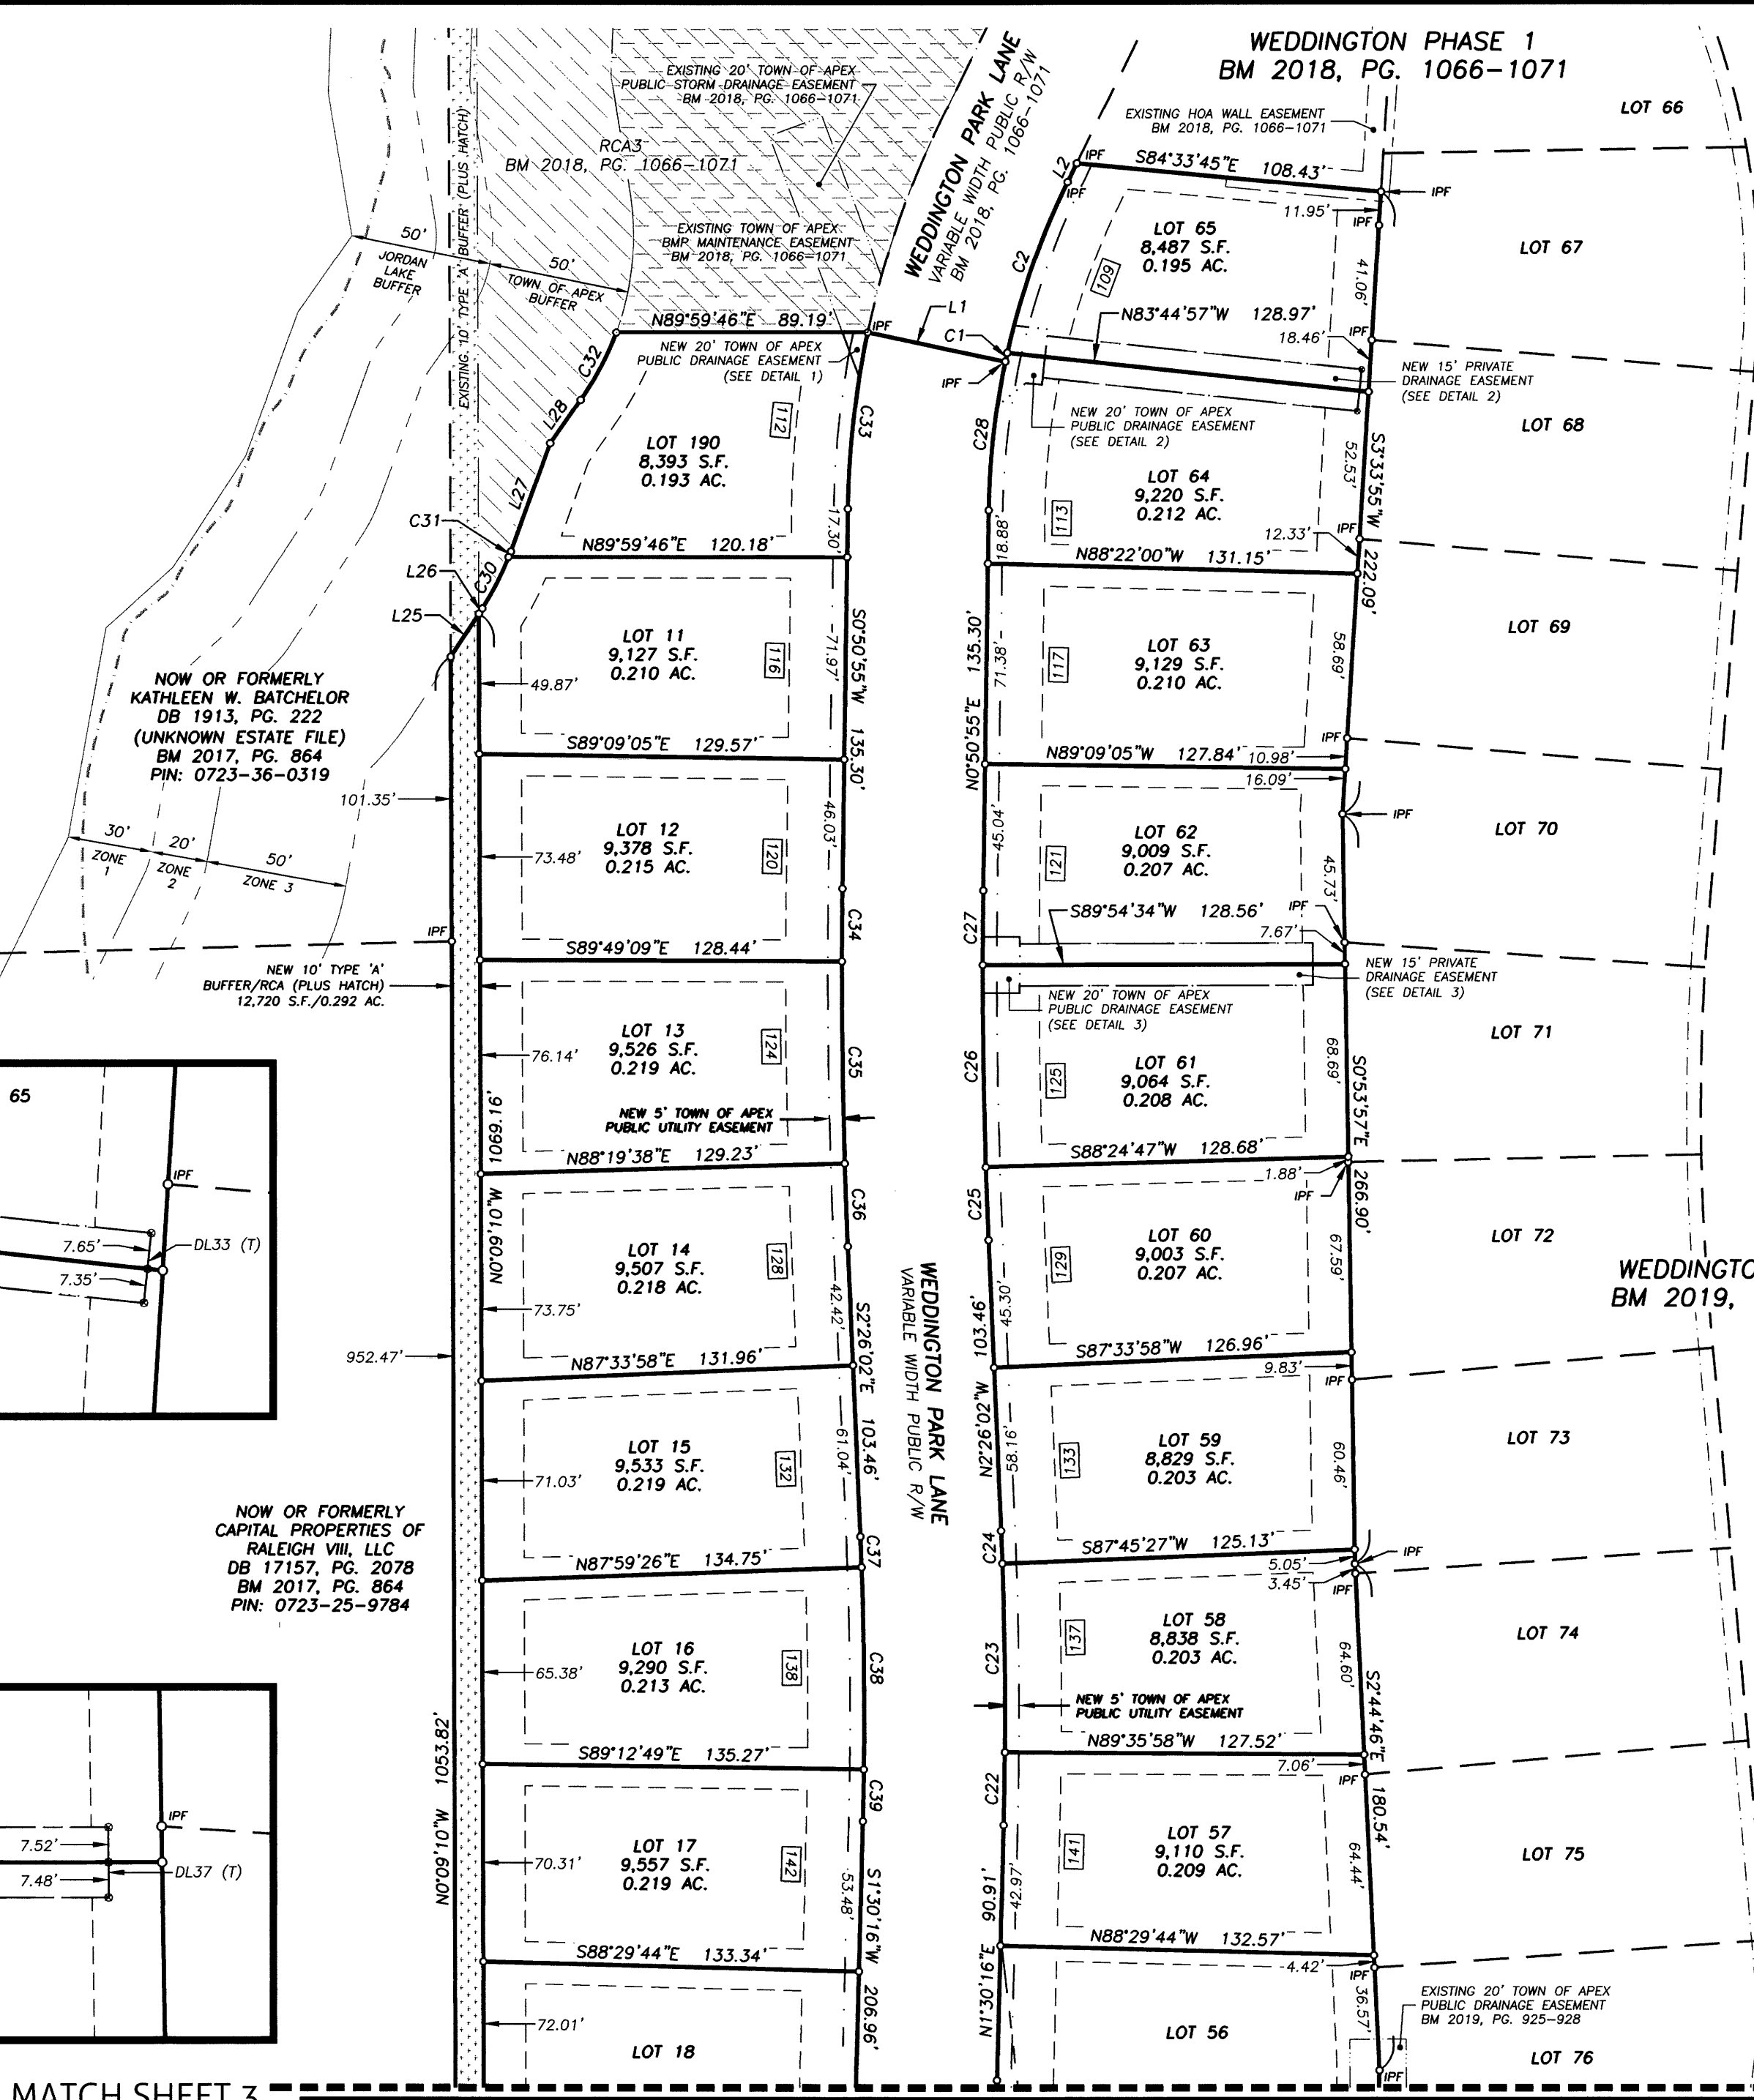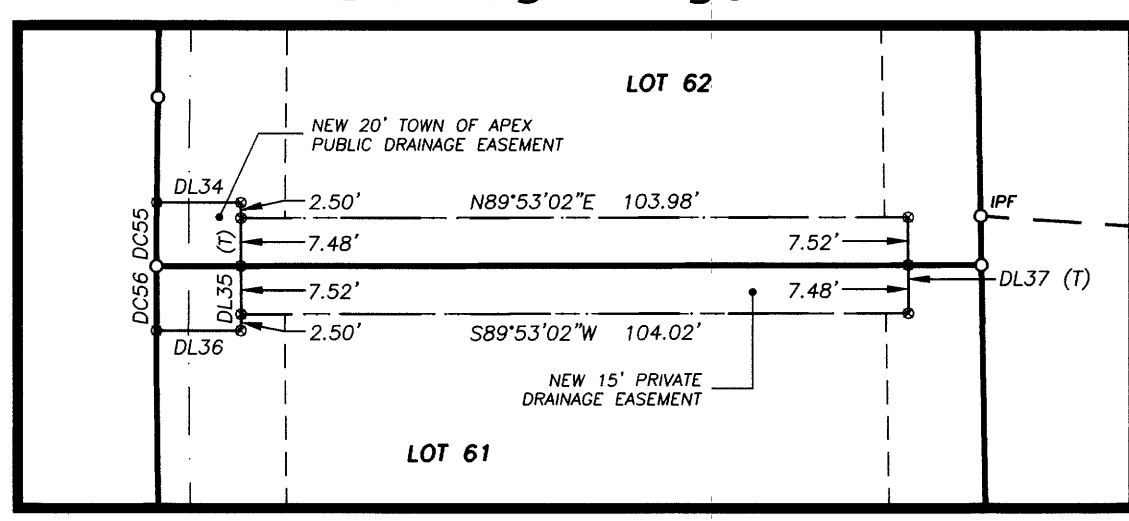

GRANTHAM HOUSE WAY
50' PUBLIC R/W
BM 2018, PG. 1066-1071
BM 2019, PG. 925-928

- LEGEND
- 100 ADDRESS
- 100 F ADDRESS AT FRONT OF CORNER LOT
- - - - - APPROXIMATE SETBACK
- CALCULATED POINT
- IPF IRON PIPE FOUND
- IRON PIPE SET
- PROPERTY LINE
- - - - - PROPERTY LINE / RIGHT-OF-WAY (NOT SURVEYED)
- - - - - TOWN OF APEX FLOOD STUDY LIMIT
- - - - - EXISTING BMP MAINTENANCE EASEMENT
- - - - - EXISTING RCA
- - - - - EXISTING RCA (BUFFER)
- - - - - FLOODWAY (SEE GEN. NOTE #7)
- - - - - FLOOD PLAIN (SEE GEN. NOTE #7)
- - - - - NEW RCA
- - - - - NEW RCA (BUFFER)
- - - - - WETLAND (SEE GEN. NOTE #7)

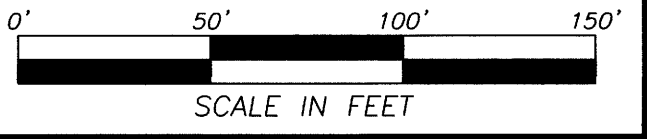

MATCH SHEET 3

- SHEET 1: CERTIFICATES, NOTES, VICINITY MAP
- SHEET 3: LOT, EASEMENT, OPEN SPACE & R/W DETAILS
- SHEET 4: LOT, EASEMENT, OPEN SPACE & R/W DETAILS
- SHEET 5: LOT, EASEMENT, OPEN SPACE & R/W DETAILS
- SHEET 6: LINE, CURVE, & AREA TABLES

REVISIONS	DATE: 09/04/19
	SCALE: 1" = 50'
	SURVEYED BY: RW/JM, 11/17/17
	DRAWN BY: TMG
	CHECK & CLOSURE BY: TMG
	CAD FILE: WEDD PH6 SUBD
	PROJECT NO: 05180840.02

MAJOR SUBDIVISION PLAT OF WEDDINGTON PHASE 6		
WEDDINGTON PARK LANE (NO ASSIGNED ADDRESSES), APEX		
BAKER RESIDENTIAL OF THE CAROLINAS, LLC 401 HARRISON OAKS BOULEVARD, SUITE 140, CARY, NC, 27513		
WHITE OAK TOWNSHIP, TOWN OF APEX	WAKE COUNTY	NORTH CAROLINA
PIN: 0723-34-4492 ET.AL.	ZONING: PUD-CZ	SHEET 2 OF 6

 **WithersRavenel**
Engineers | Planners | Surveyors
115 MacKenan Drive | Cary, NC 27511 | t: 919.469.3340 | license #: C-0832
www.withersravenel.com